



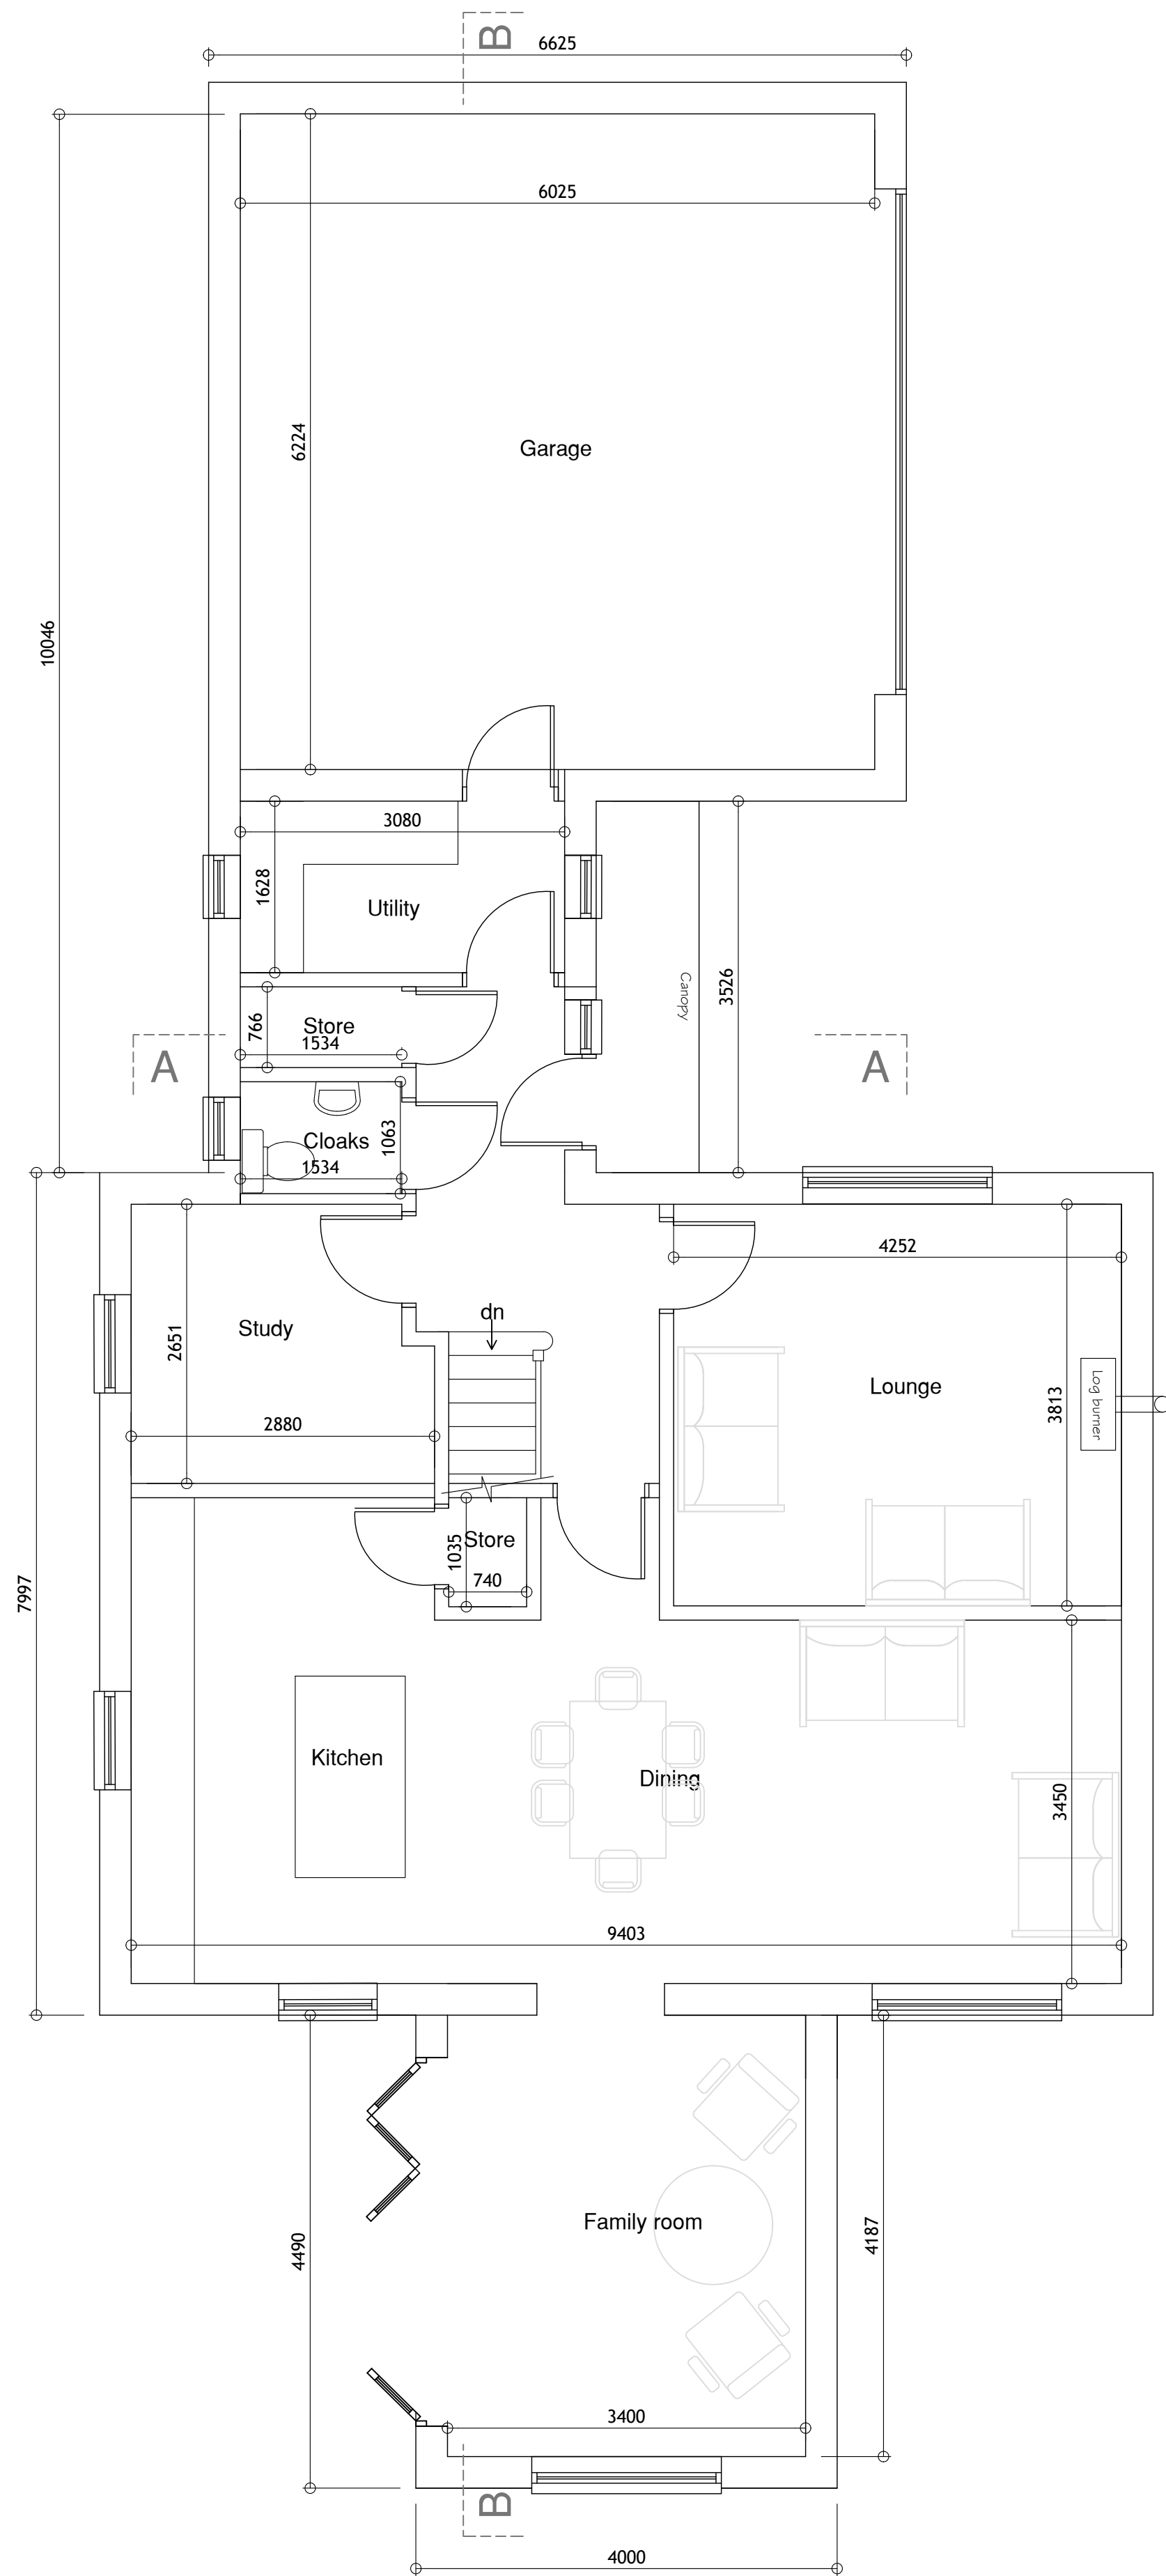

GROUND FLOOR PLAN

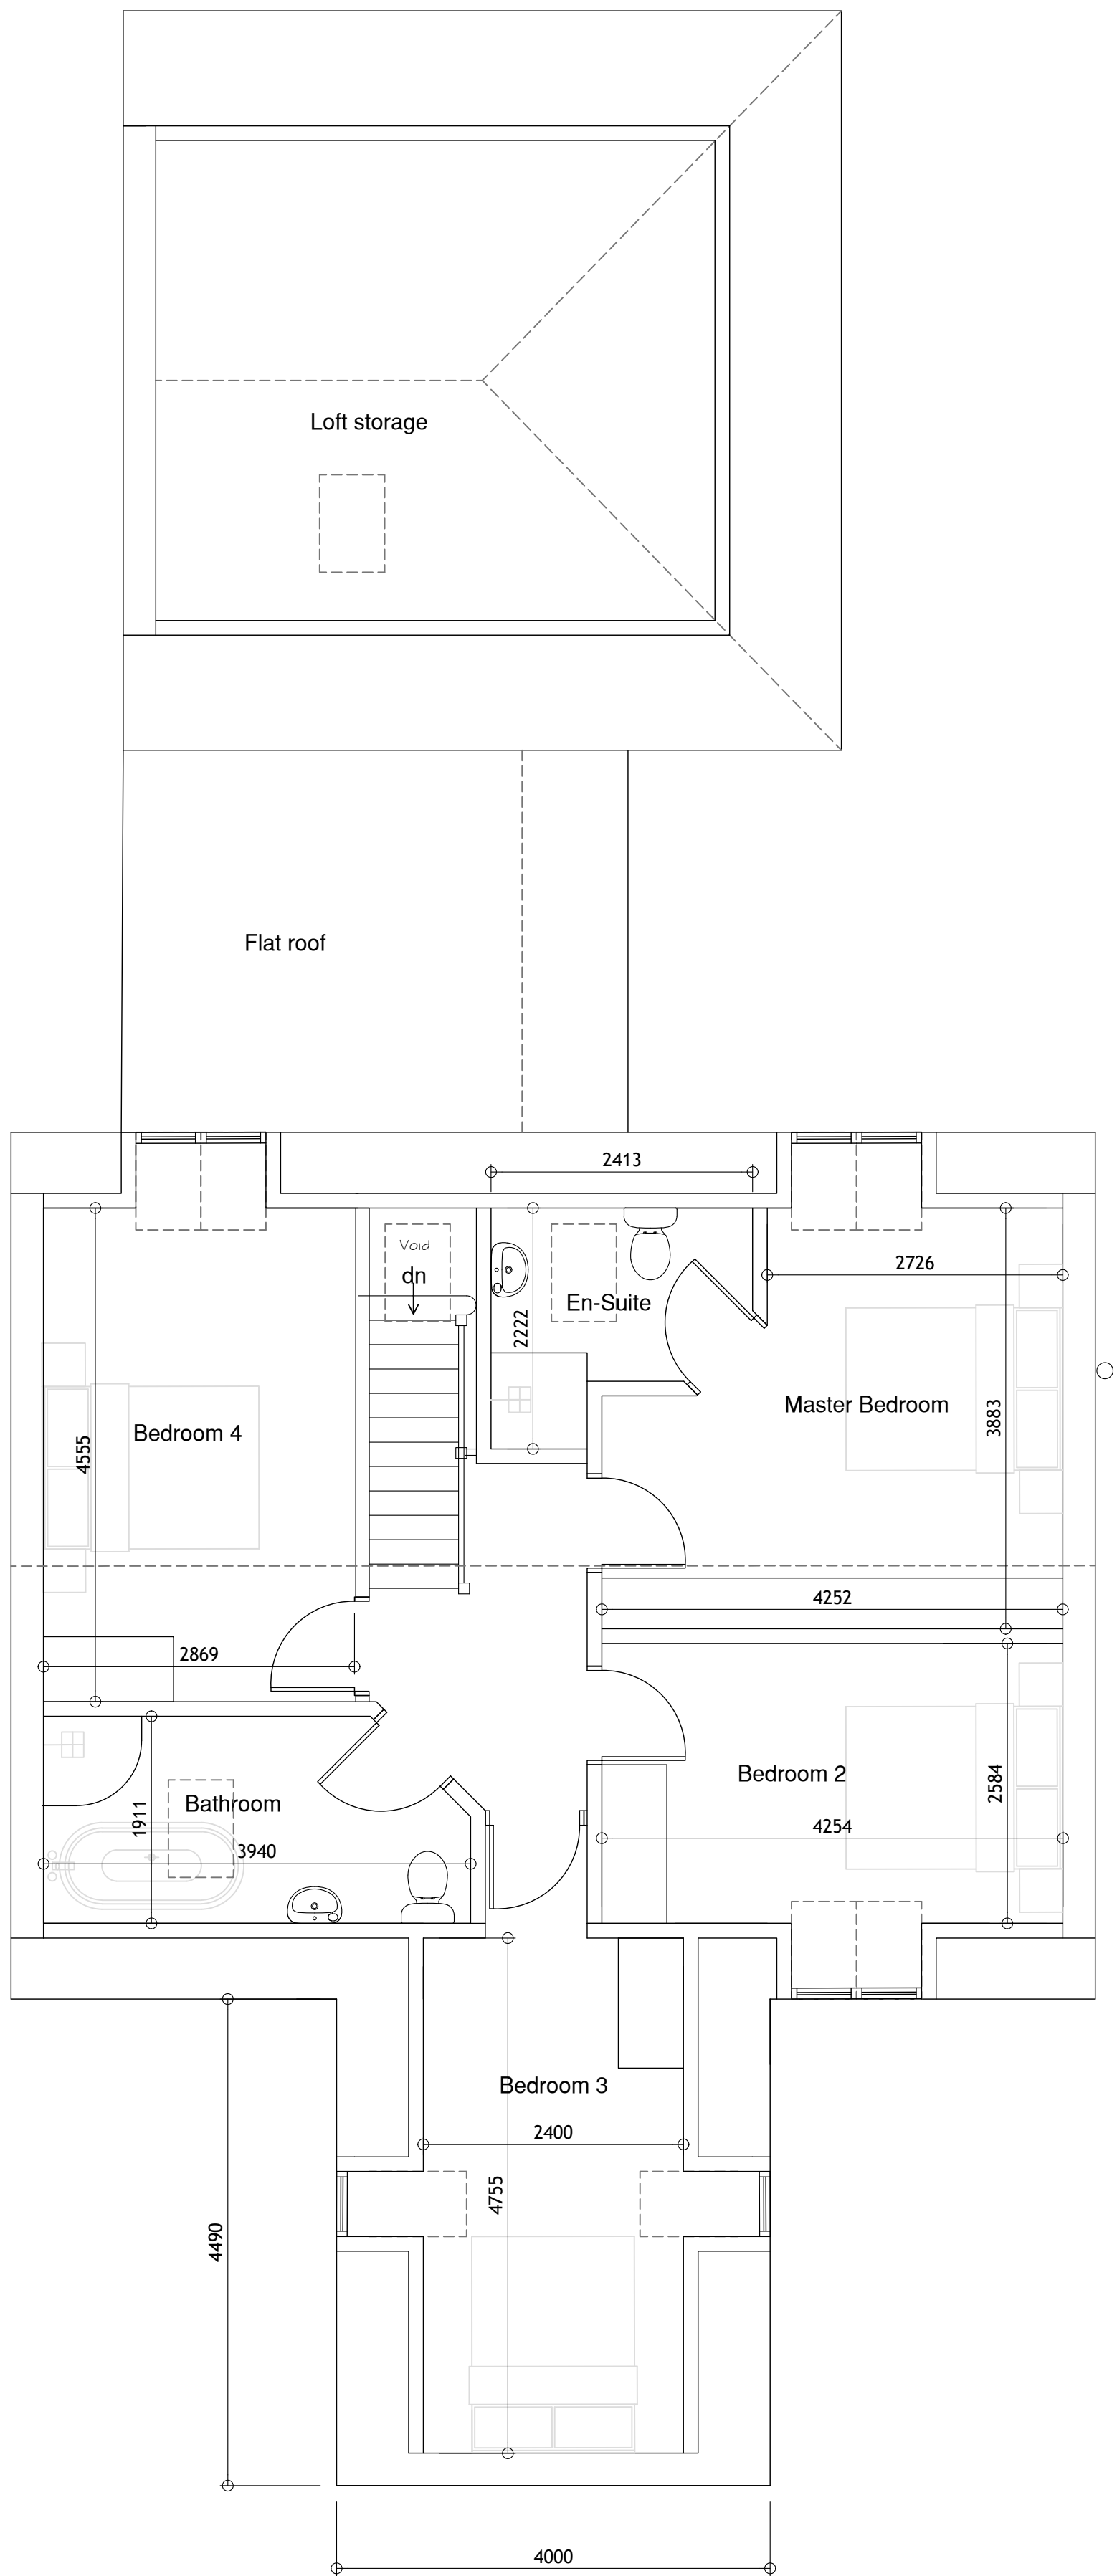

FIRST FLOOR PLAN

REVISIONS				
REV	DATE	DESCRIPTION	CHECKED	APPROVED

CLIENT		
MR B JENKINS		
PROJECT TITLE		
PROPOSED RESIDENTIAL DEVELOPMENT TO REAR OF 226 THORNE ROAD WHEATLEY DONCASTER		
DRAWING TITLE		
PLOT 1 - PROPOSED PLANS		
© ANTHONY SNOWDEN ARCHITECT 2025 RIBA		
SCALE		
1:50 1:100		
PROJECT NO.	DRAWING NO.	REV.
023	03	00