
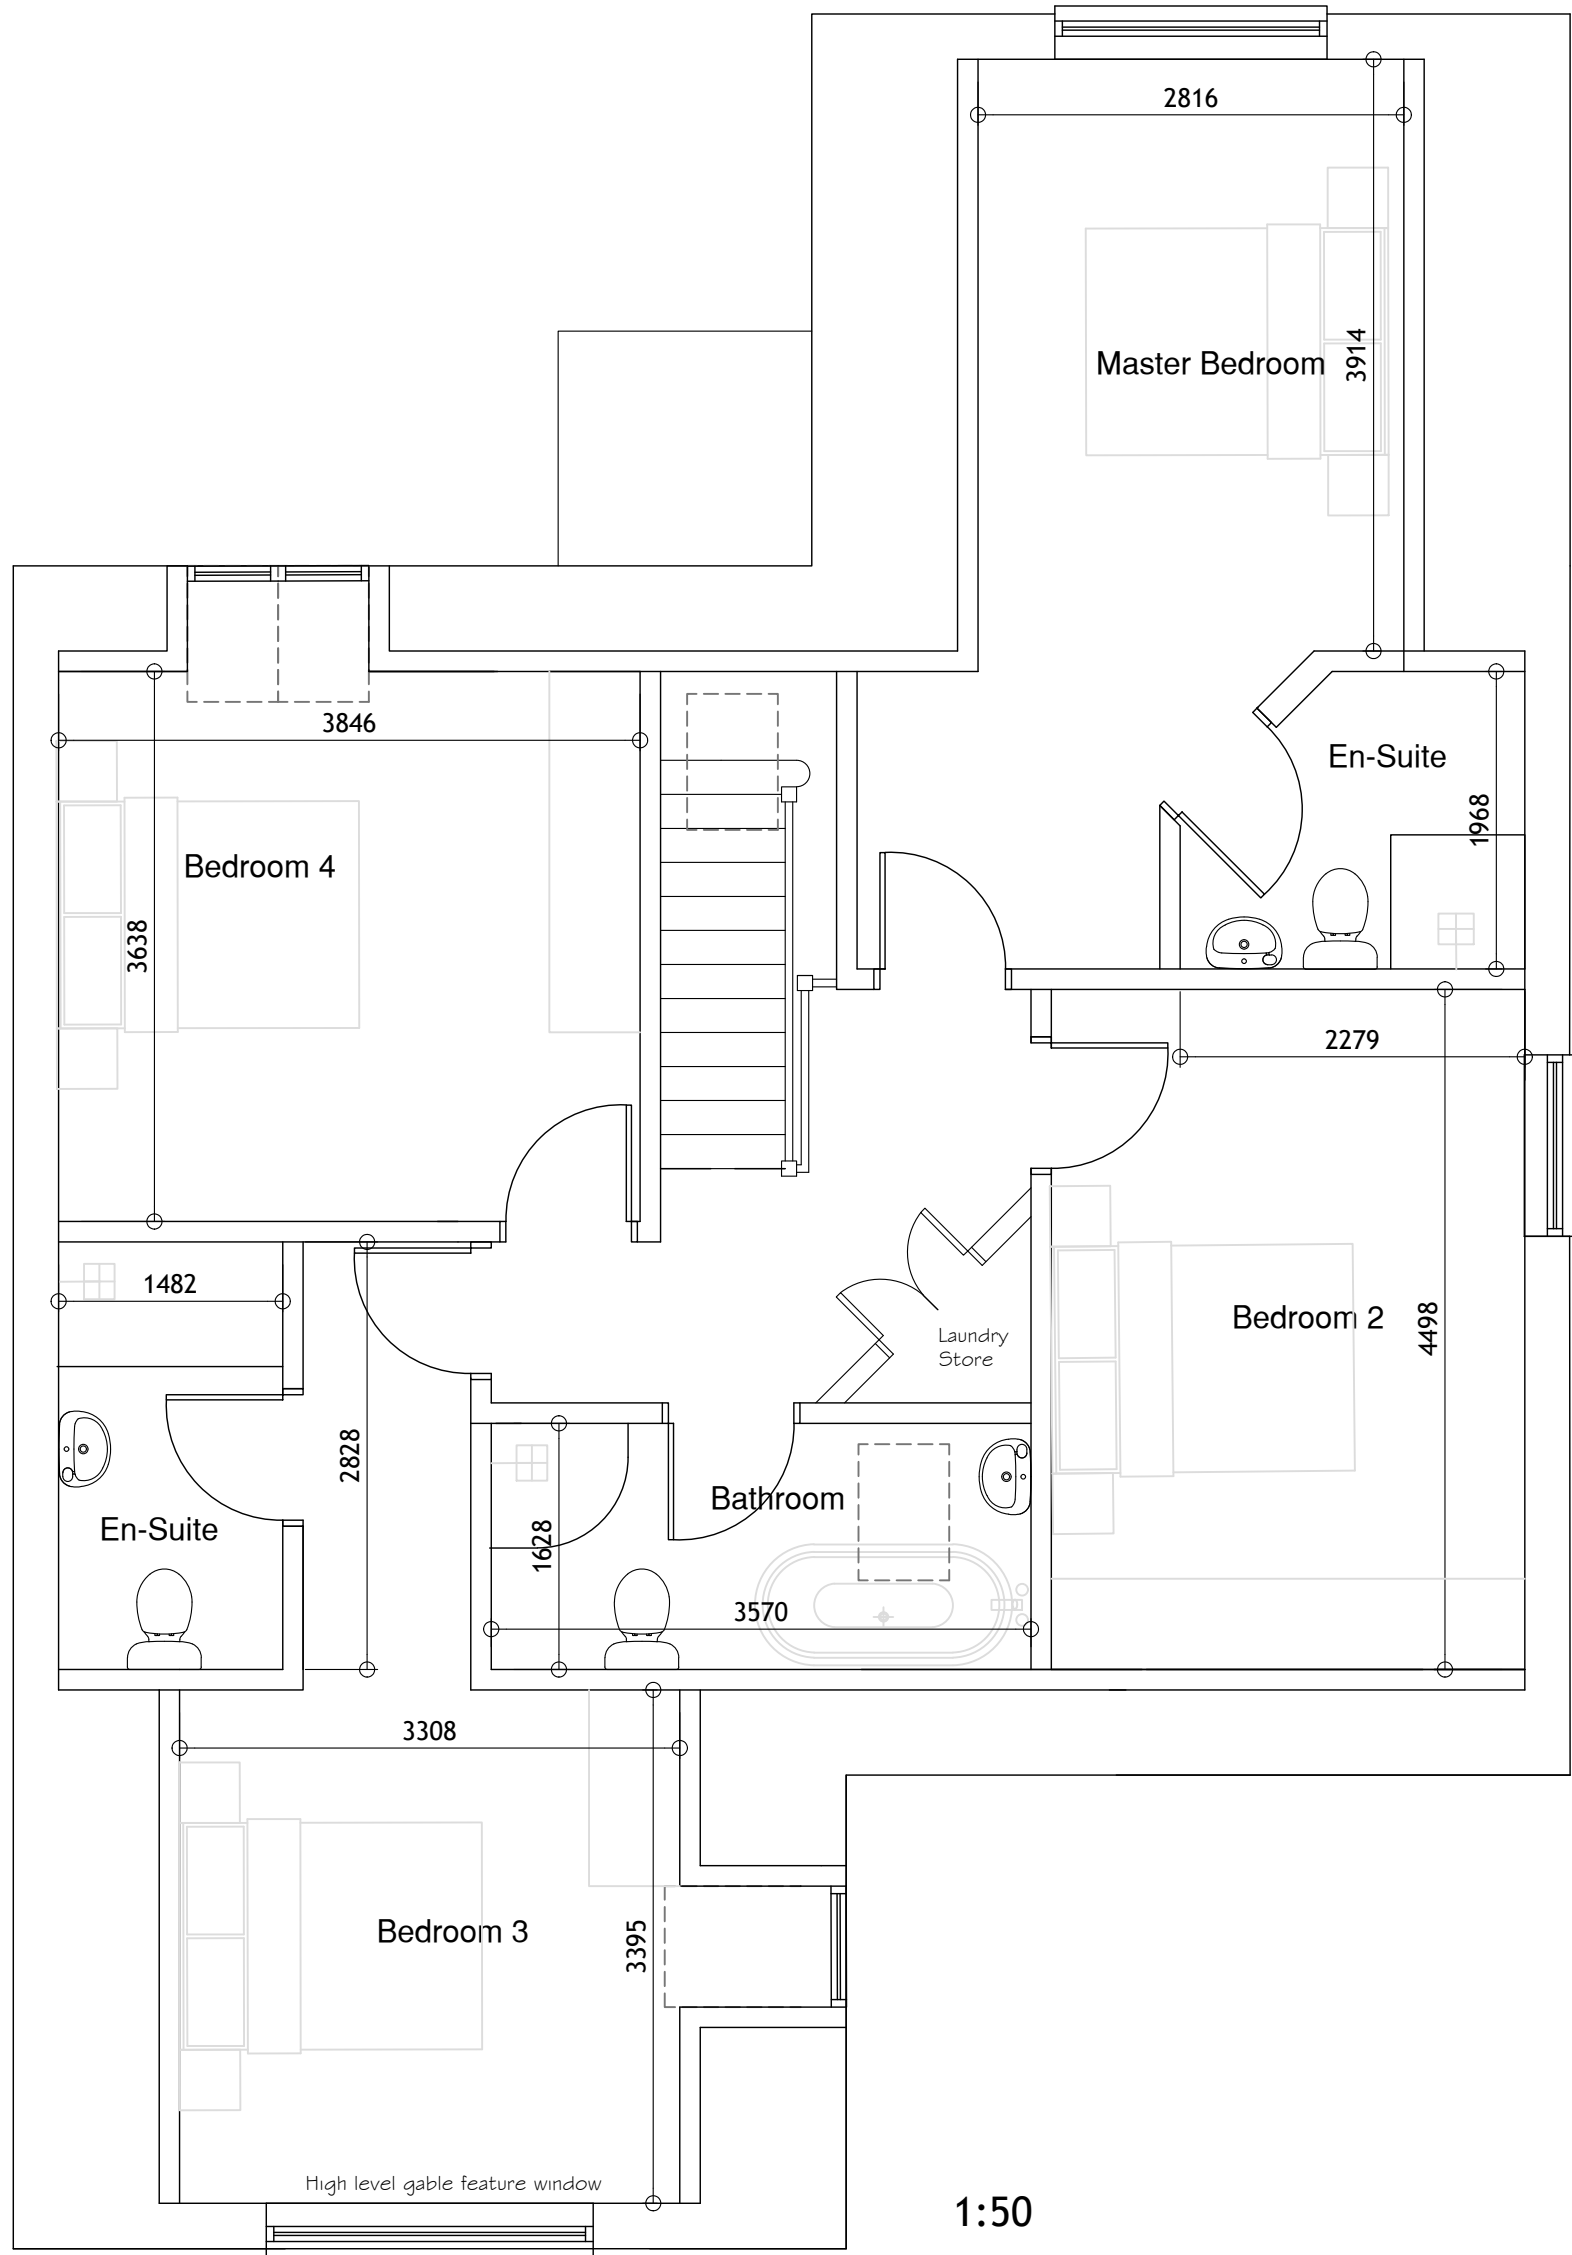


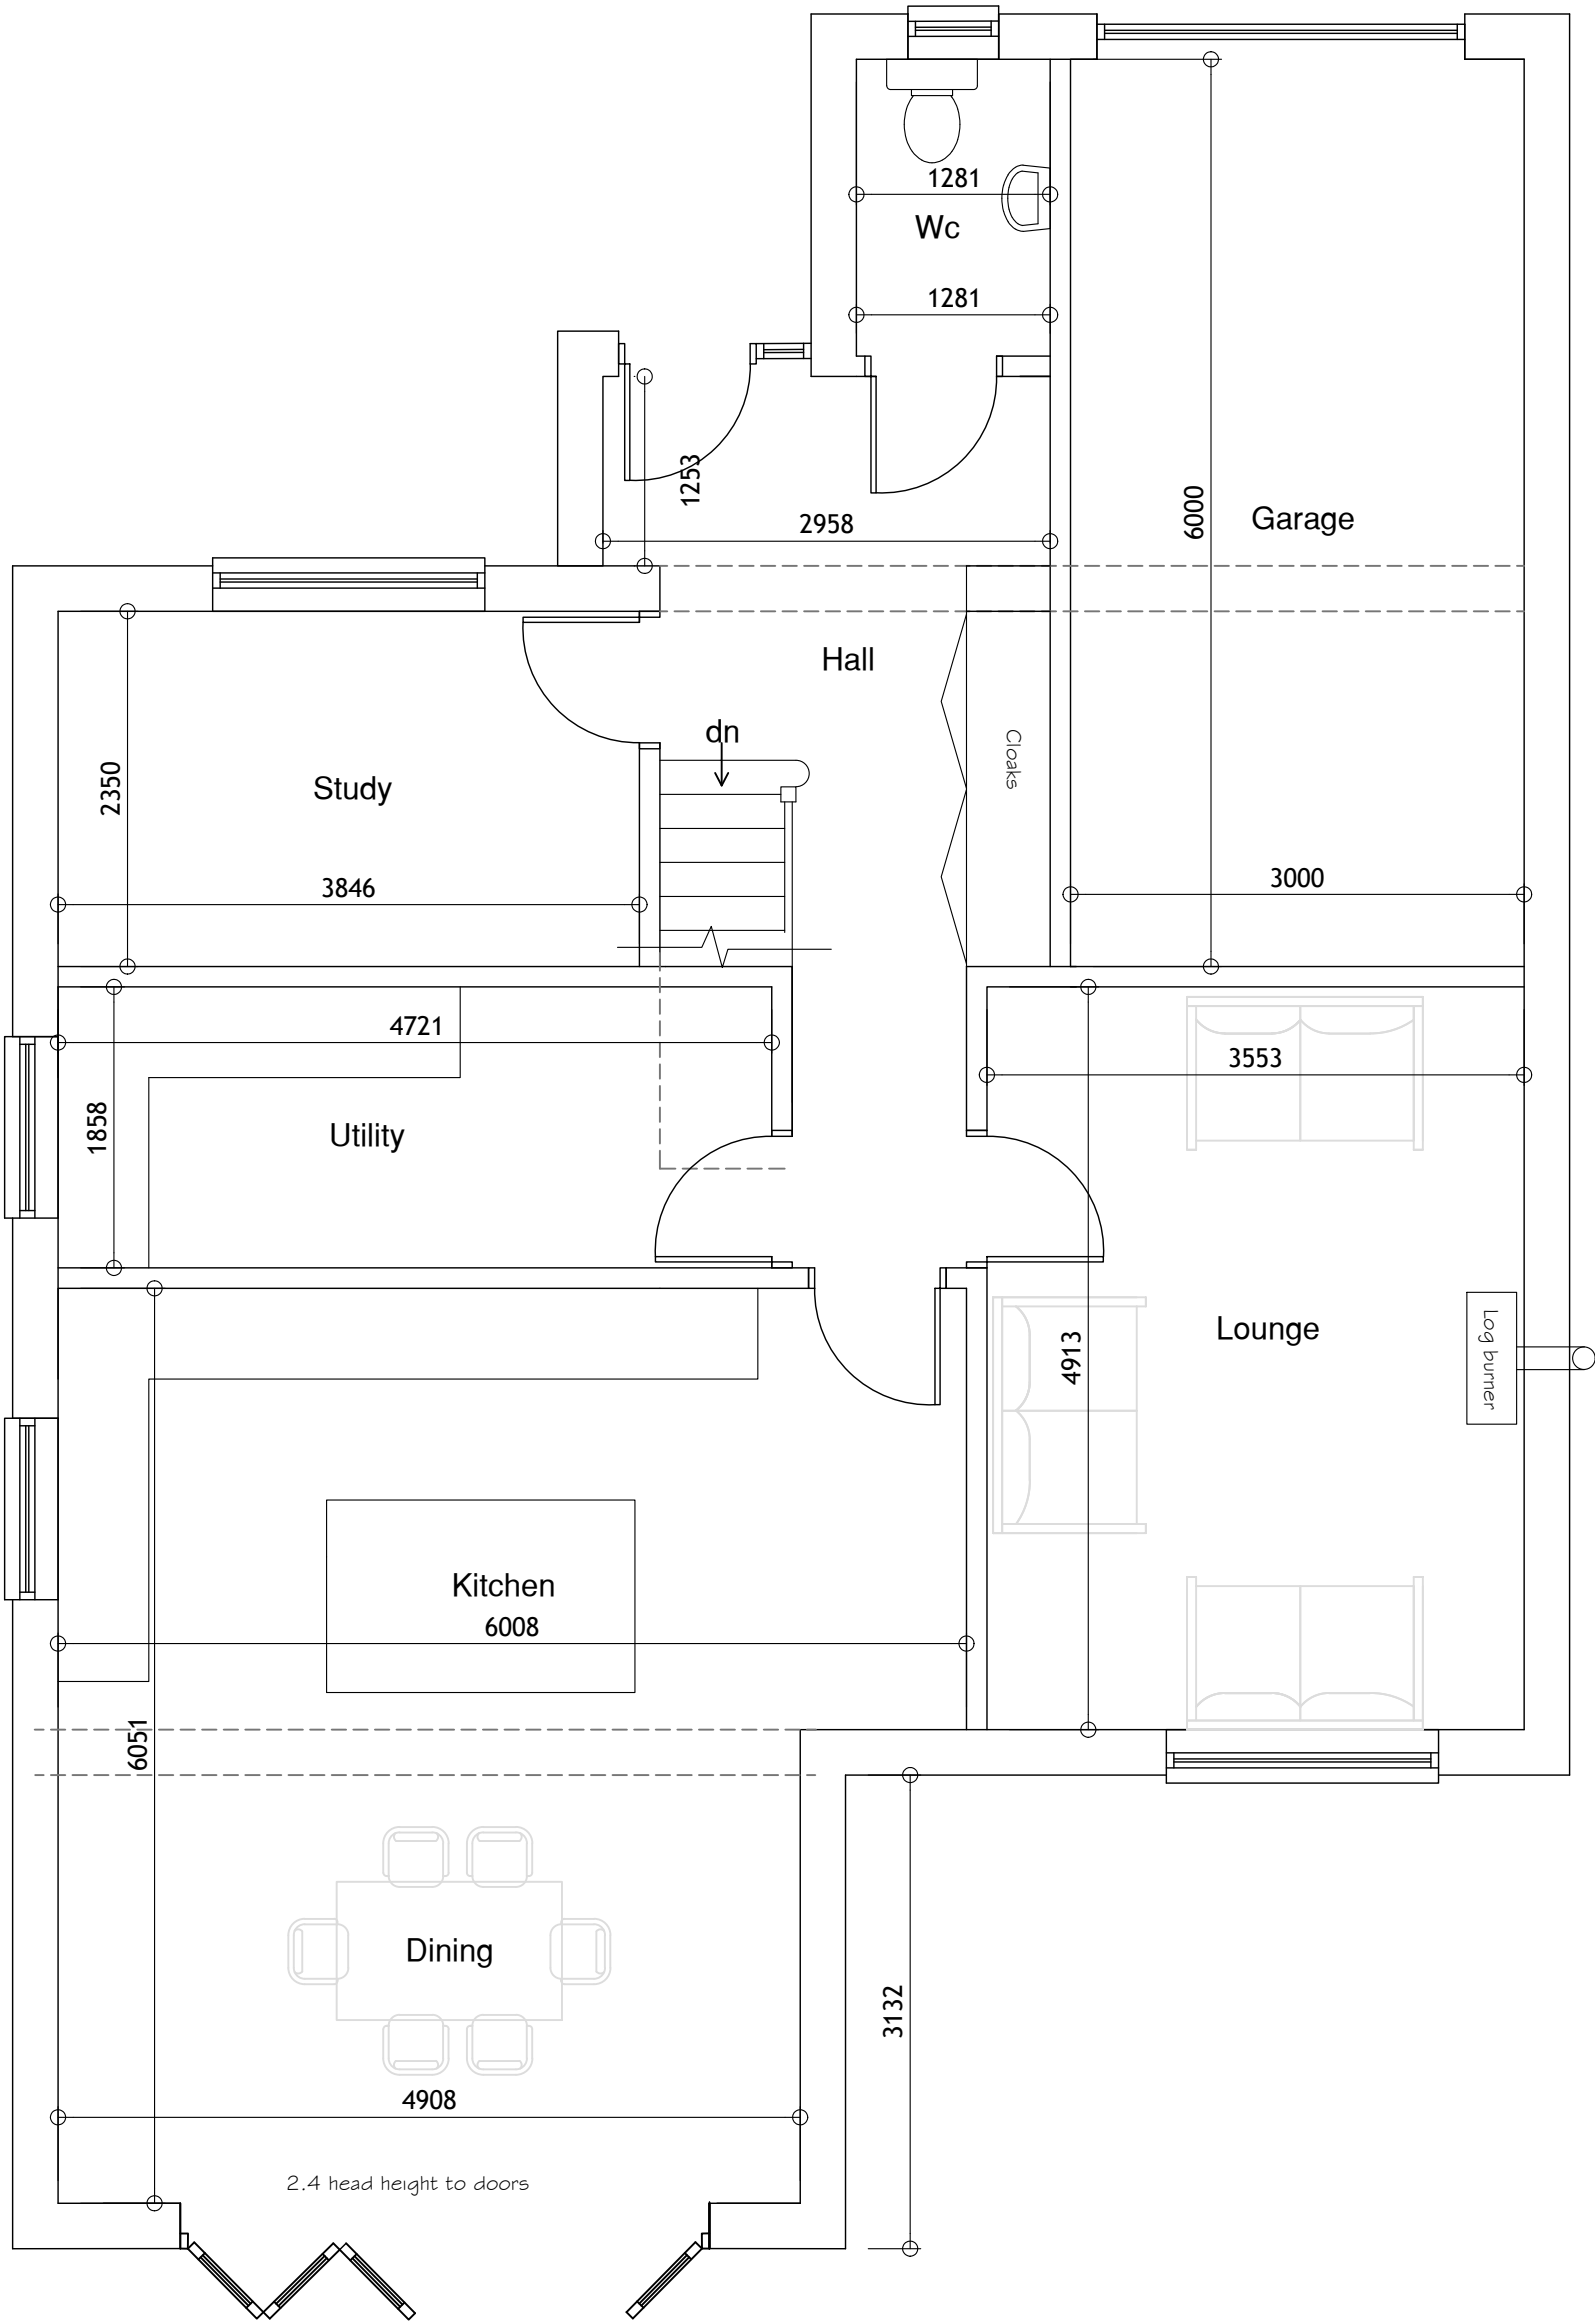

|                                                                                      |             |      |
|--------------------------------------------------------------------------------------|-------------|------|
| CLIENT                                                                               |             |      |
| MR B JENKINS                                                                         |             |      |
| PROJECT TITLE                                                                        |             |      |
| PROPOSED RESIDENTIAL DEVELOPMENT TO<br>REAR OF 226 THORNE ROAD WHEATLEY<br>DONCASTER |             |      |
| DRAWING TITLE                                                                        |             |      |
| PLOT 2 - PROPOSED PLANS AND ELEVATIONS                                               |             |      |
| © ANTHONY SNOWDEN ARCHITECT 2025 RIBA                                                |             |      |
| SCALE                                                                                |             |      |
| 1:50 1:100                                                                           |             |      |
| PROJECT NO.                                                                          | DRAWING NO. | REV. |
| 023                                                                                  | 05          | 00   |